



NORTH ELEVATION

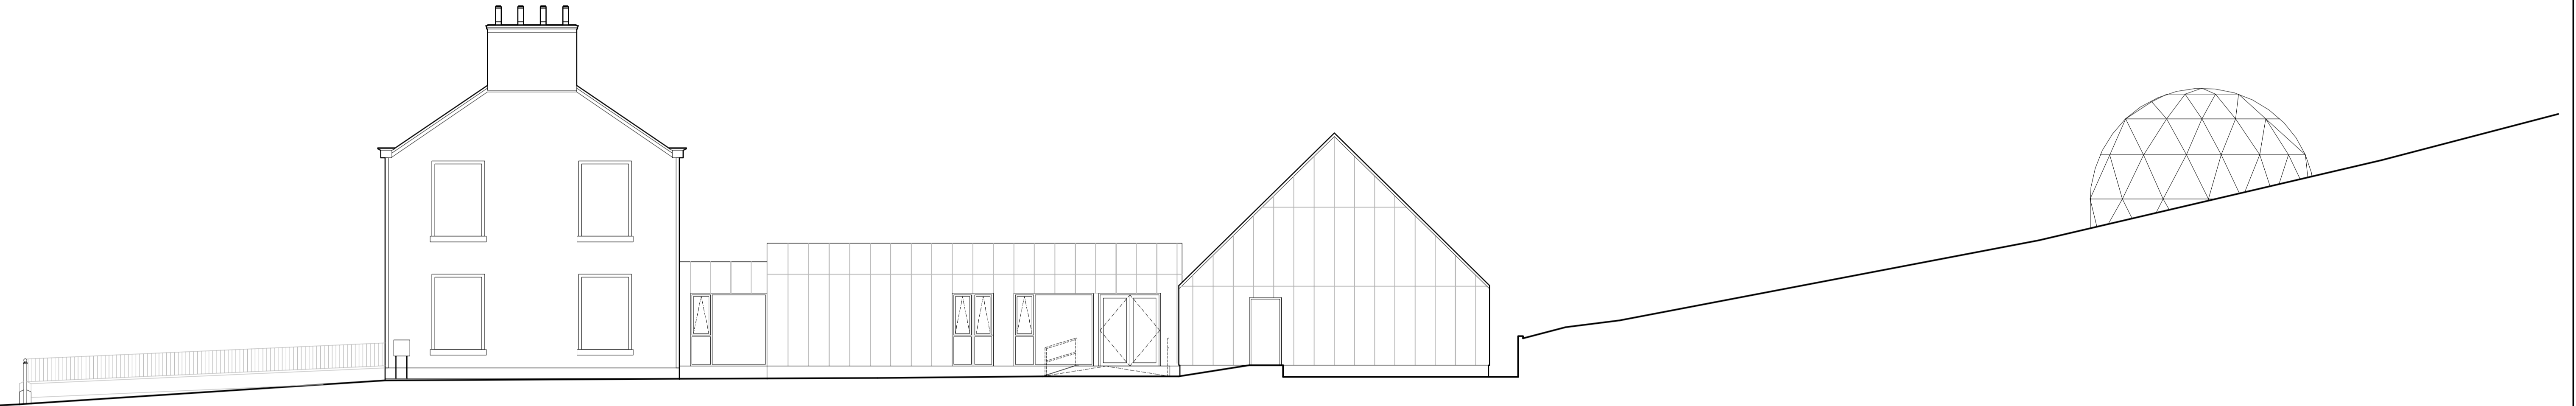


SOUTH ELEVATION




EAST ELEVATION

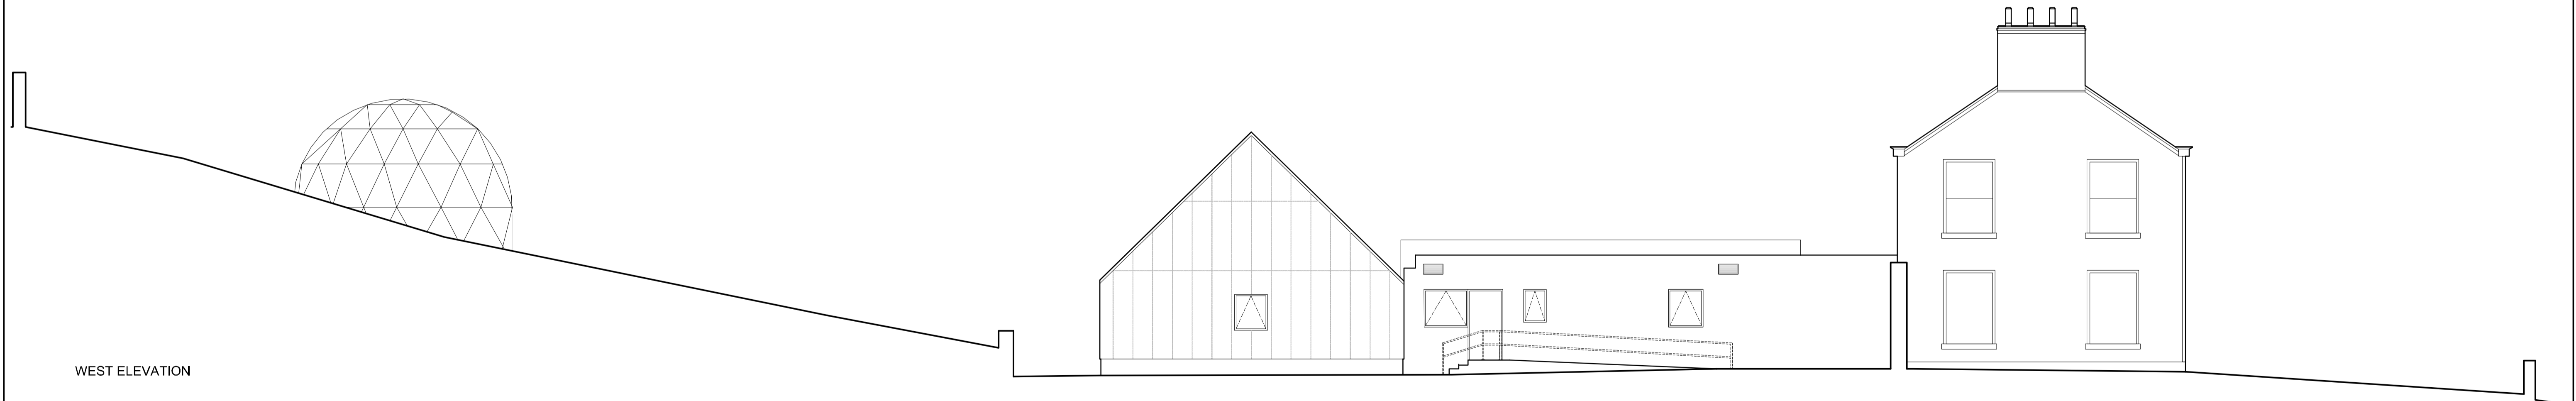

WEST ELEVATION

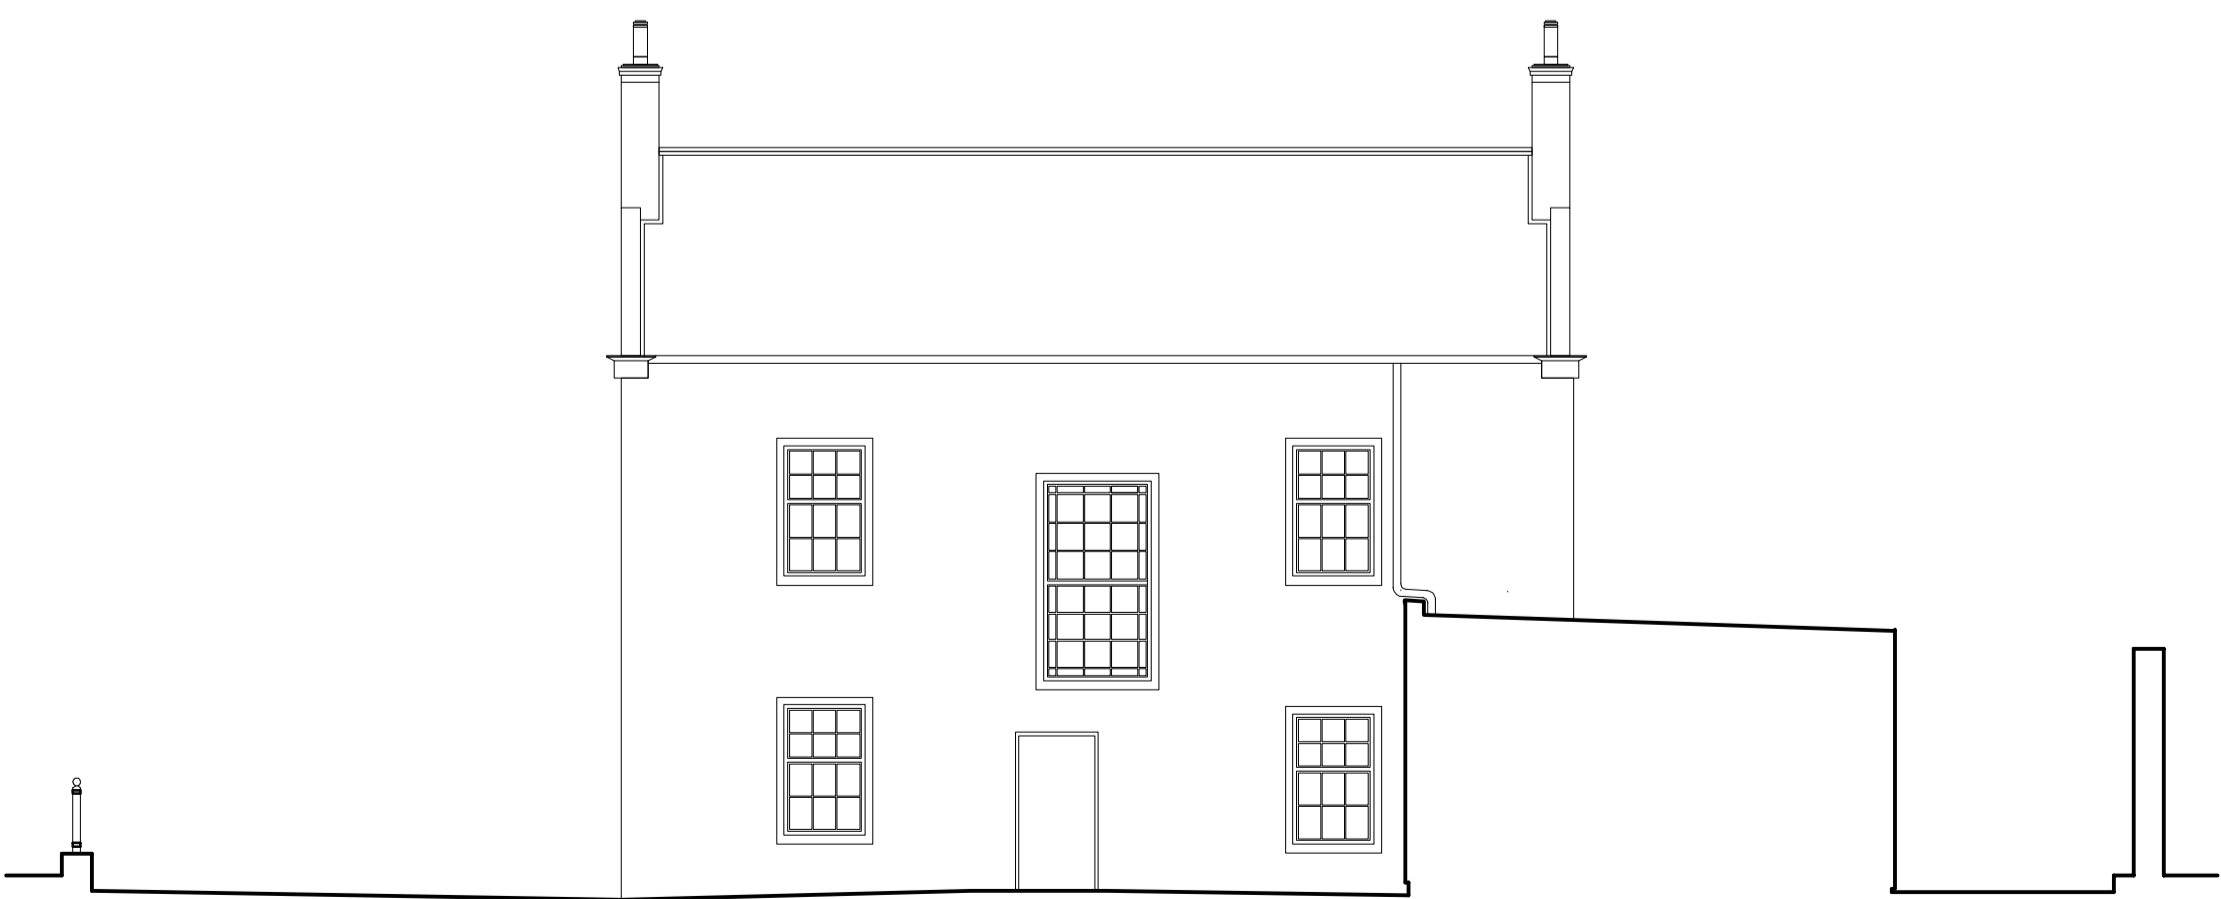

NORTH FACING COURTYARD ELEVATION

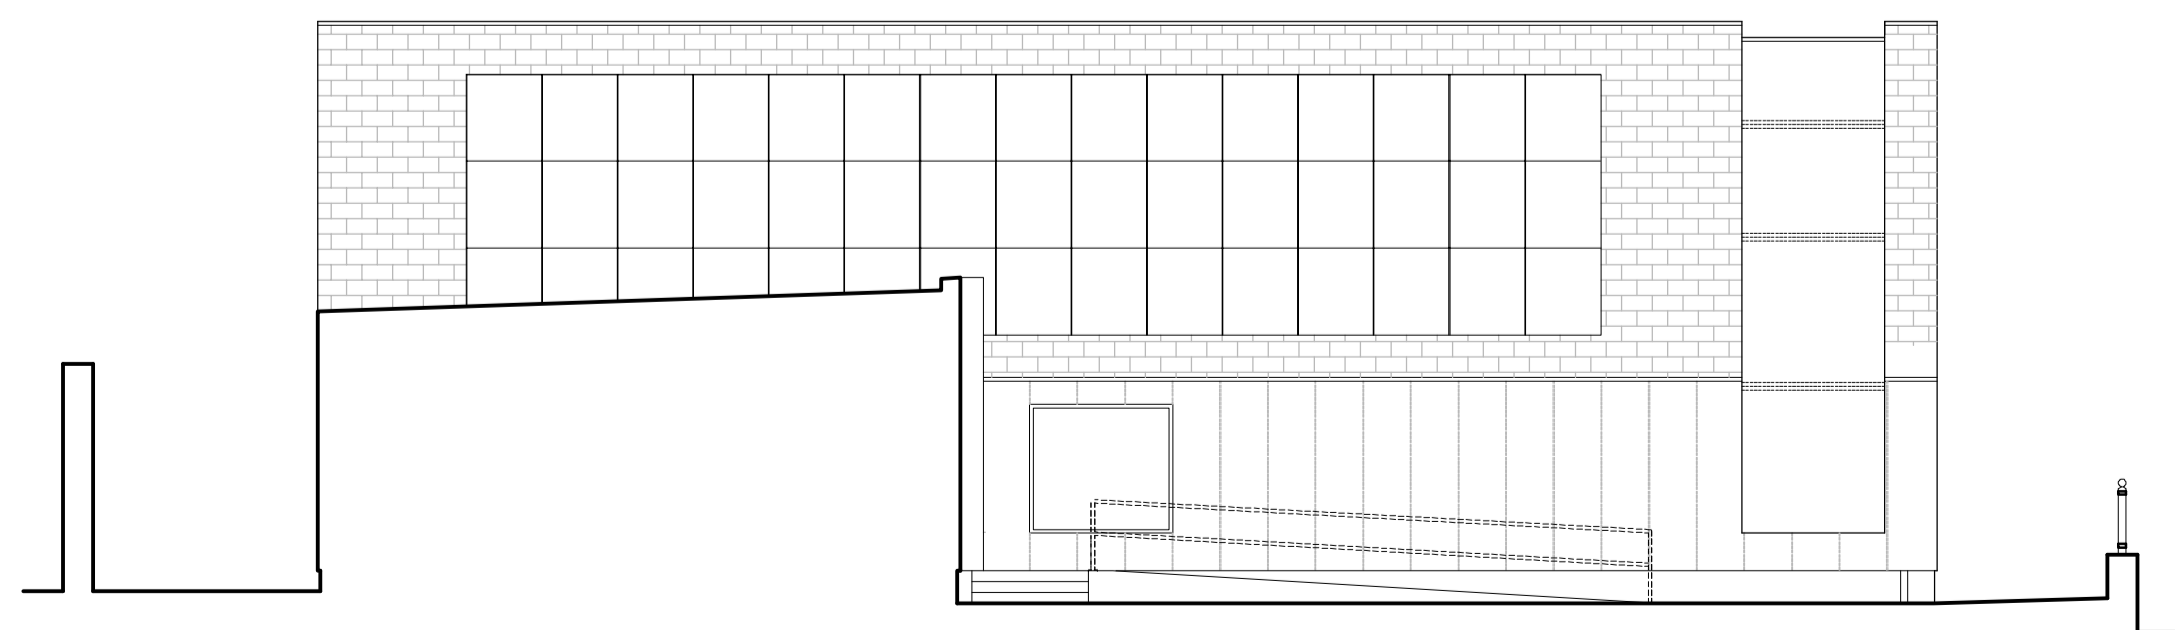

SOUTH FACING COURTYARD ELEVATION

CONFIDENTIAL

CONFIDENTIAL

CONFIDENTIAL

CONFIDENTIAL

CONFIDENTIAL

CONFIDENTIAL

CONFIDENTIAL

CONFIDENTIAL