


Newmilns Interactives - 00008287

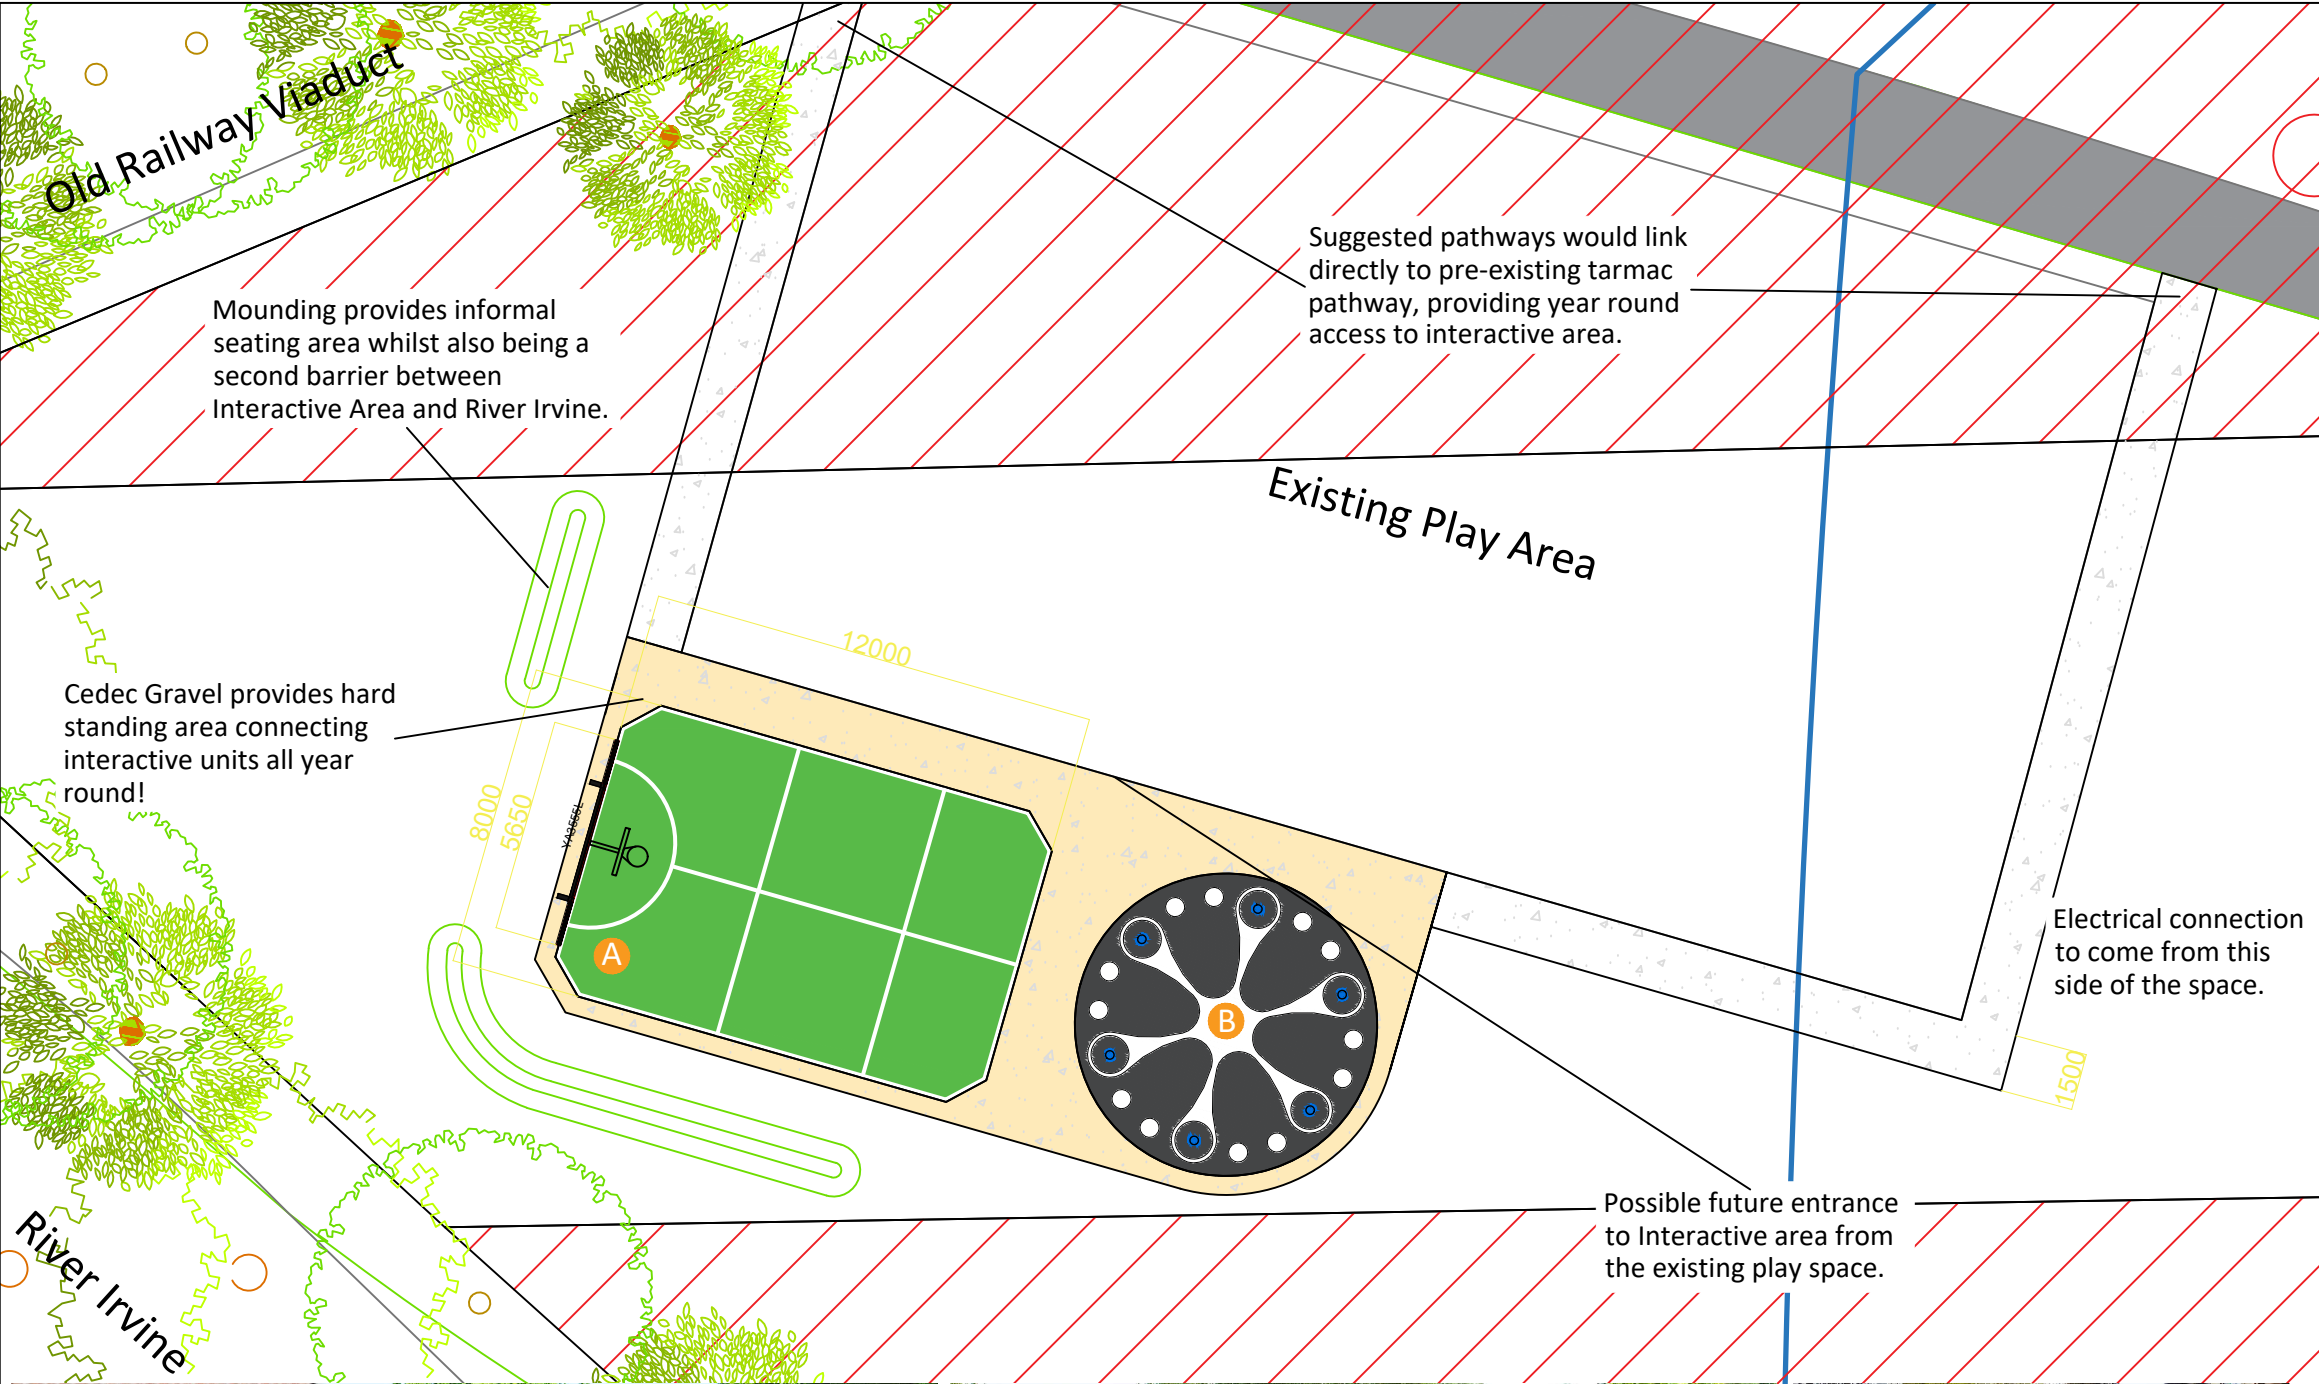

Items List

Interactive Units

- A. Sutu Interactive Games Plaza with Basketball Hoop (8m x 12m) Ref: YA3550
- B. Memo Interactive Activity Zone Ref: YA3900

Site Details

Interactive area surfaced with 94m² Standard Yalp Artificial Grass Surfacing and 51m² Standard Memo Carpet with 38lm Timber Edging (Sutu) and 25lm Monoblock Edging (Memo). 77m² Cedec Gravel surfacing used to connect units with 63lm Timber Edging (included in single price).

145m² Excavation and MOT Type 1 Stone preparation for Artificial Grass and 77m² Excavation and MOT Type 1 Stone preparation for Cedec Gravel Pathway (included in single price).

Excess spoil on site to be used in 28m² mounding around outside of Sutu Plaza area at 800mm height.

- 28m² Mounding at 0.8m Height (14m³ Excavated Spoil from site, 28m² Topsoil, 31m² Turf)

Design assumes new unit location is flat grass prior to install with good drainage. All electrical works to be carried out by others. Suggested additional pathway works have not been priced but can be included on request.

Additional Site Information

Interactive area positioned on council owned land (according to drawing 'PROPOSED PLAY AREA AT GREENSIDE, NEWMILNS' provided by East Ayrshire Council) however works may extend beyond council boundary's (electrical connections, access during works, suggested pathways etc).

Please note prices are indicative and subject to site survey. Excavated spoil to be used in informal barrier mounding on site. Trenching and electrical connections have not been included and are to be completed by others. Electrical connection needs to lead directly to both units prior to product installation.

Electrical connection relies on the retainment of existing continually powered light units. Lights can be upgraded, but interactive units require a constant power source. Junction box may also be required for electrical connection.

Key

Artificial Grass	SUDS Bond Pathways	Mounding/Grass
Suggested Pathway Options	Non Council Owned Land	Freefall
		Freespace
		20m Buffer Zone

ALL EQUIPMENT AND SAFER SURFACING CONFORMS TO EN1176/7

REFERENCE: Newmilns Interactives 00008287

SCALE: 1:200 @ A3

DATE: 08/03/2022

DRAWN BY: RP



Edinburgh Office: 0131 445 7989
Nottingham Office: 0115 969 9859
General Enquiries: info@jupiterplay.co.uk
www.jupiterplay.co.uk

